




PLAN (INTERIOR SIDE)

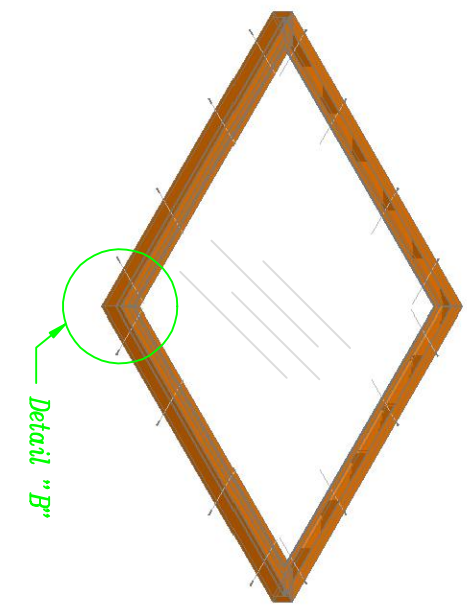


TYPICAL ISOMETRIC

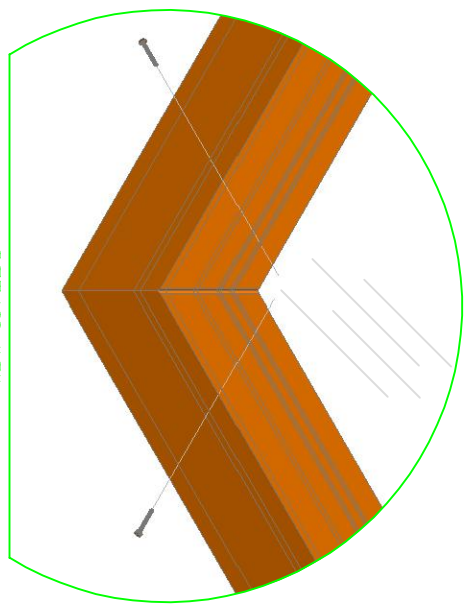


DETAIL "B"

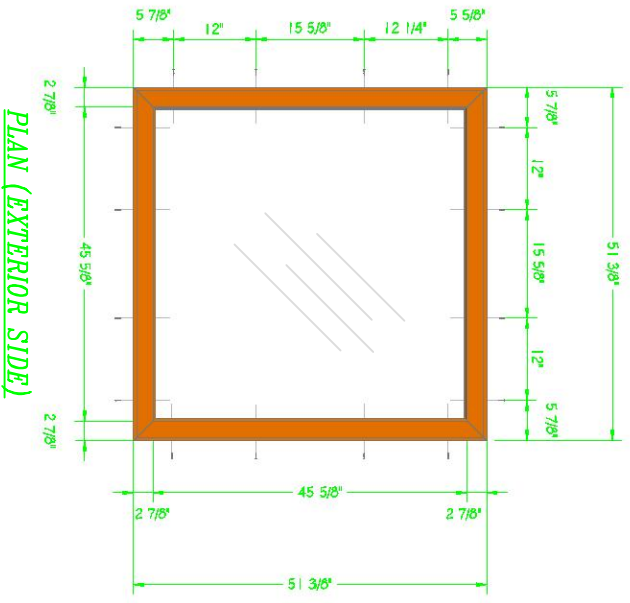


PLAN (EXTERIOR SIDE)

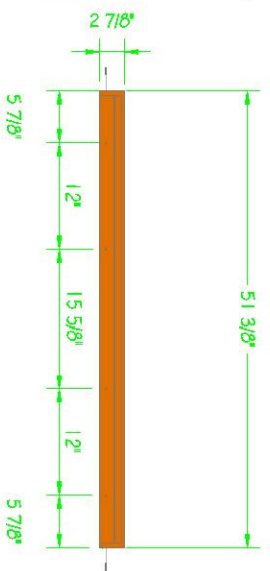

SIDE VIEW

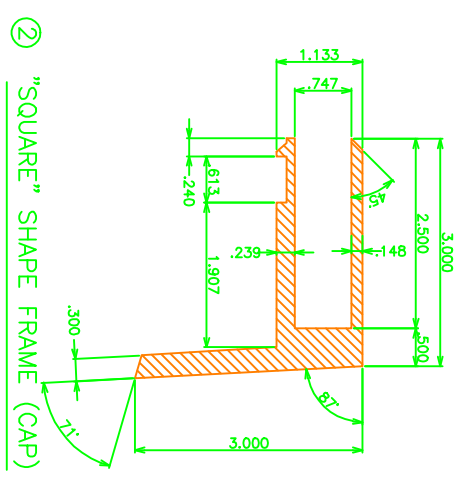

② "SQUARE" SHAPE FRAME (CAP)

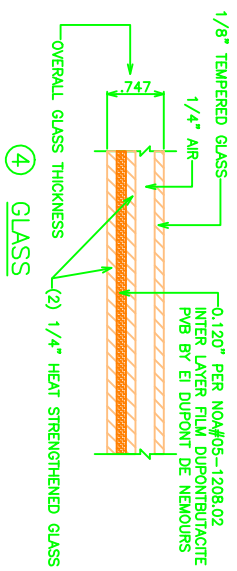

SECTION A-A



DO NOT USE OR DUPLICATE WITHOUT WRITTEN PERMISSION

5534 Harvey Wilson Drive
Houston, TX 77020-6016
ph. 866/191-0843 fax 713/672-1170
art@vtechindustries.com

DWG. NUMBER:
VT4X4CMC

DESCRIPTION:
RESIDENTIAL SKYLIGHT

DRAWN BY: M. HERRERA	DATE: 11-12-09	REVISION
CHECKED BY: A. VALENZ	SCALE: NTS	01